


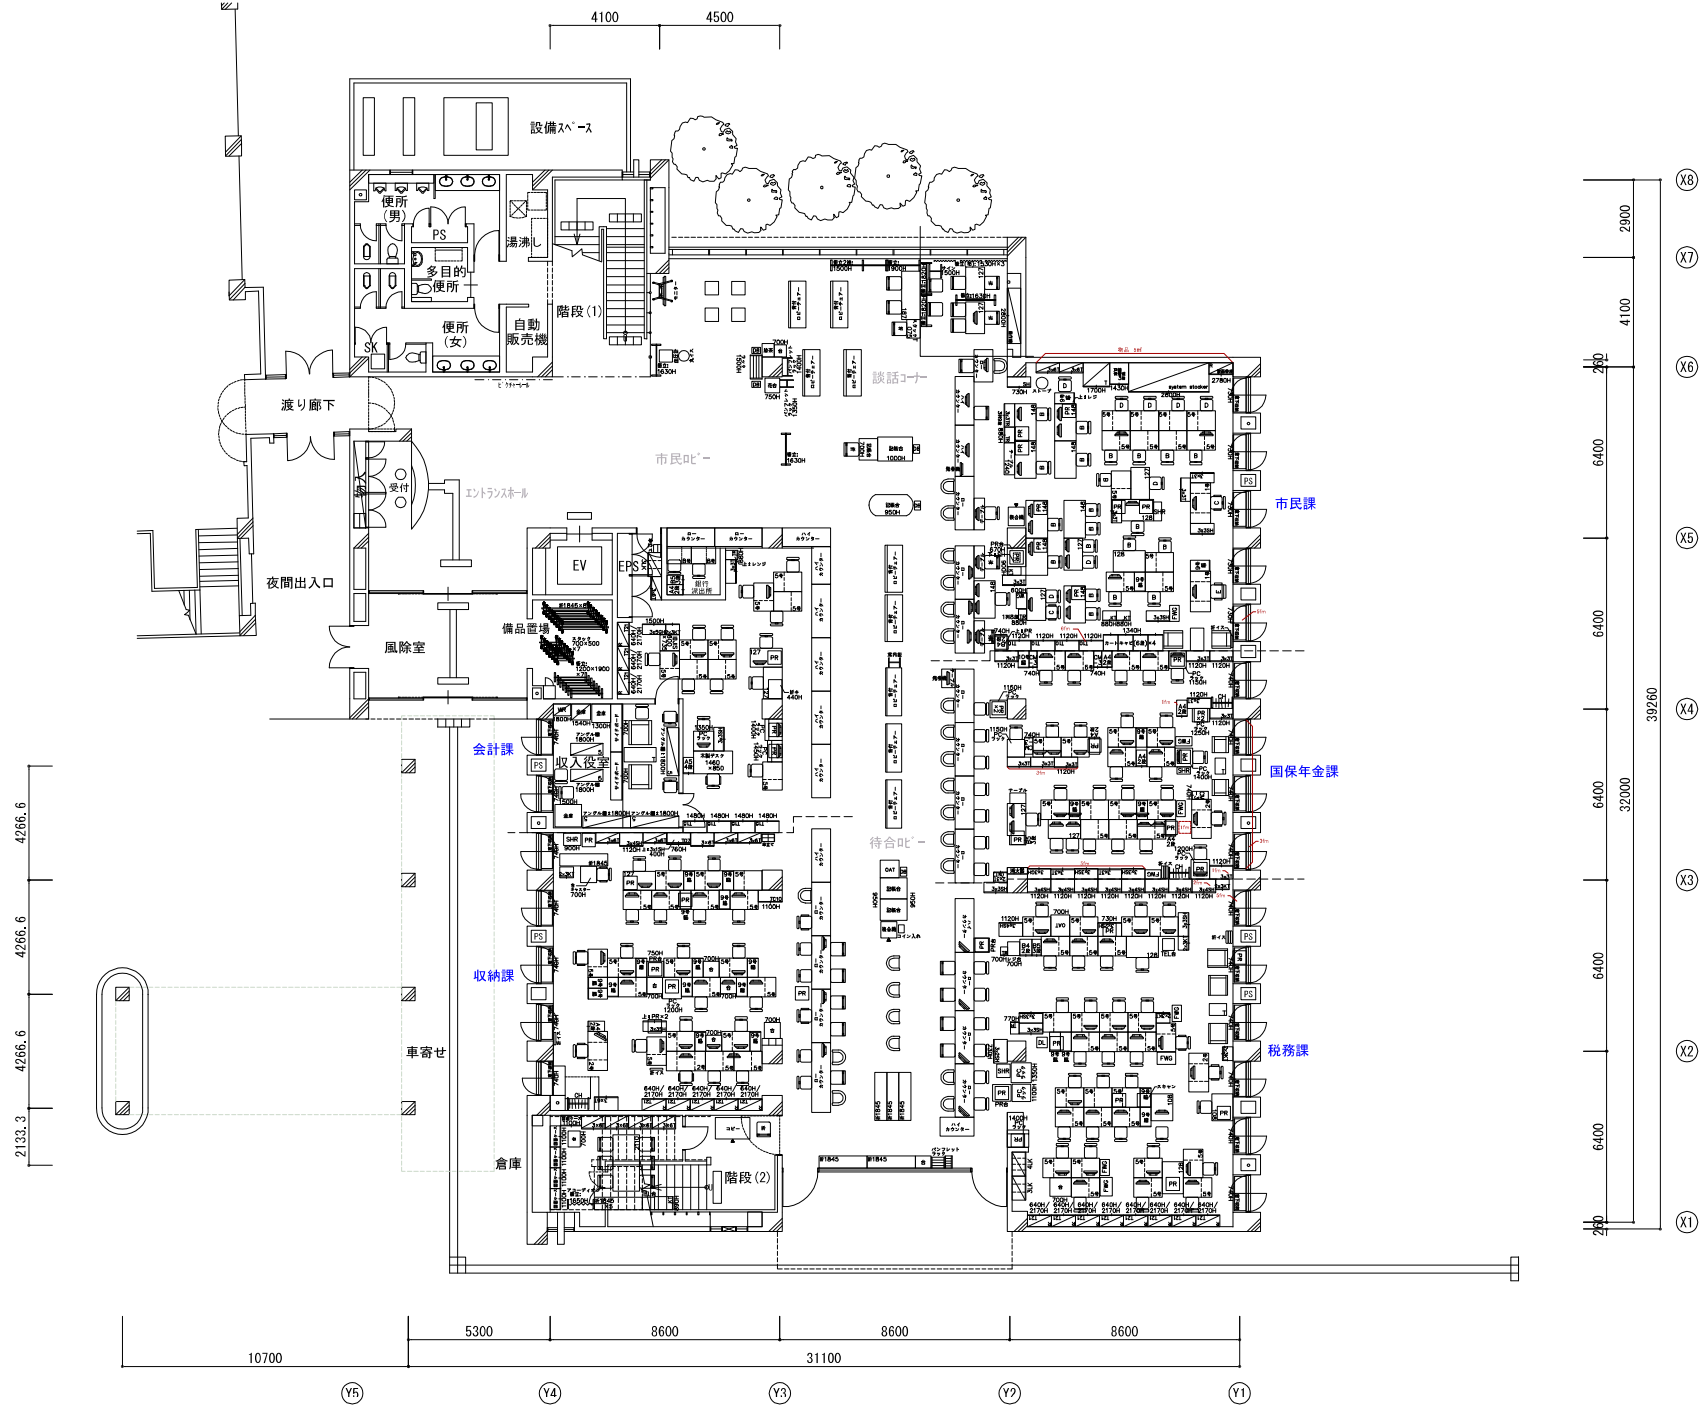


REVISION


UCHIDA

UCHIDAYOKO CO., LTD.
UCHIDAYOKO HEADQUARTER
4-7, Shinkawa 2-Chome, Chuoh-ku TOKYO
104-8282

SCALE		CLIENT			BUILDING	
1:200 (A3)		安中市役所 様			新庁舎	
PM	DESIGNER	DRAWN BY	SALES	DRAWING TITLE	DATE	JOB No.
	清瀬	AR		1階平面図	2022/01/14	

 

SCALE 1:200 (A3)		CLIENT 安中市役所 様				BUILDING 新庁舎			
PM	DESIGNER 清瀬	DRAWN BY AR	SALES	DRAWING TITLE 2階平面図			DATE 2022/01/14	JOB No.	DRAWING No.

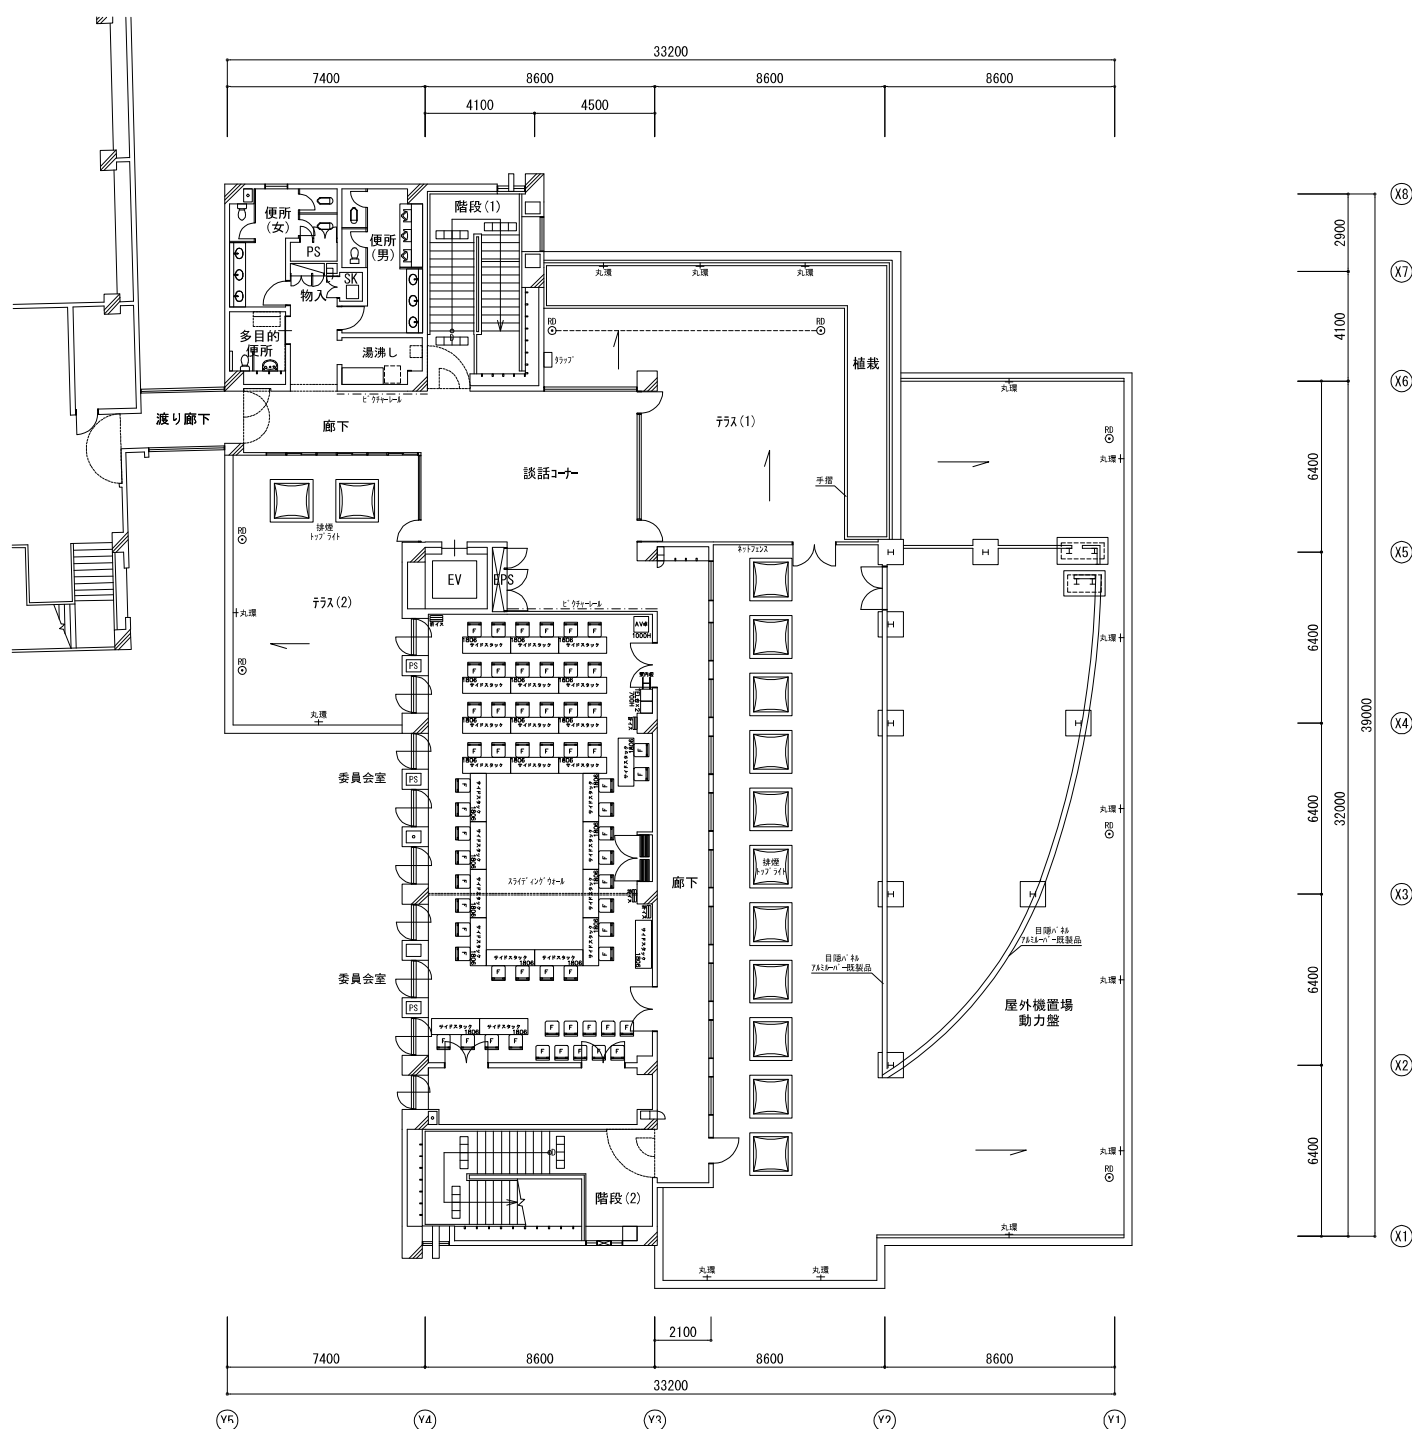

REVISION



UCHIDA YOKO CO., LTD.
UCHIDAYOKO HEADQUARTER
4-7, Shinkawa 2-Chome, Chuoh-ku TOKYO
104-8282

SCALE		CLIENT		BUILDING	
1:200 (A3)		安中市役所 様		新庁舎	
PM	DESIGNER	DRAWN BY	SALES	DRAWING TITLE	
	清瀬	AR		3階平面図	
				DATE	JOB No.
				2022/01/14	
				DRAWING No.	