


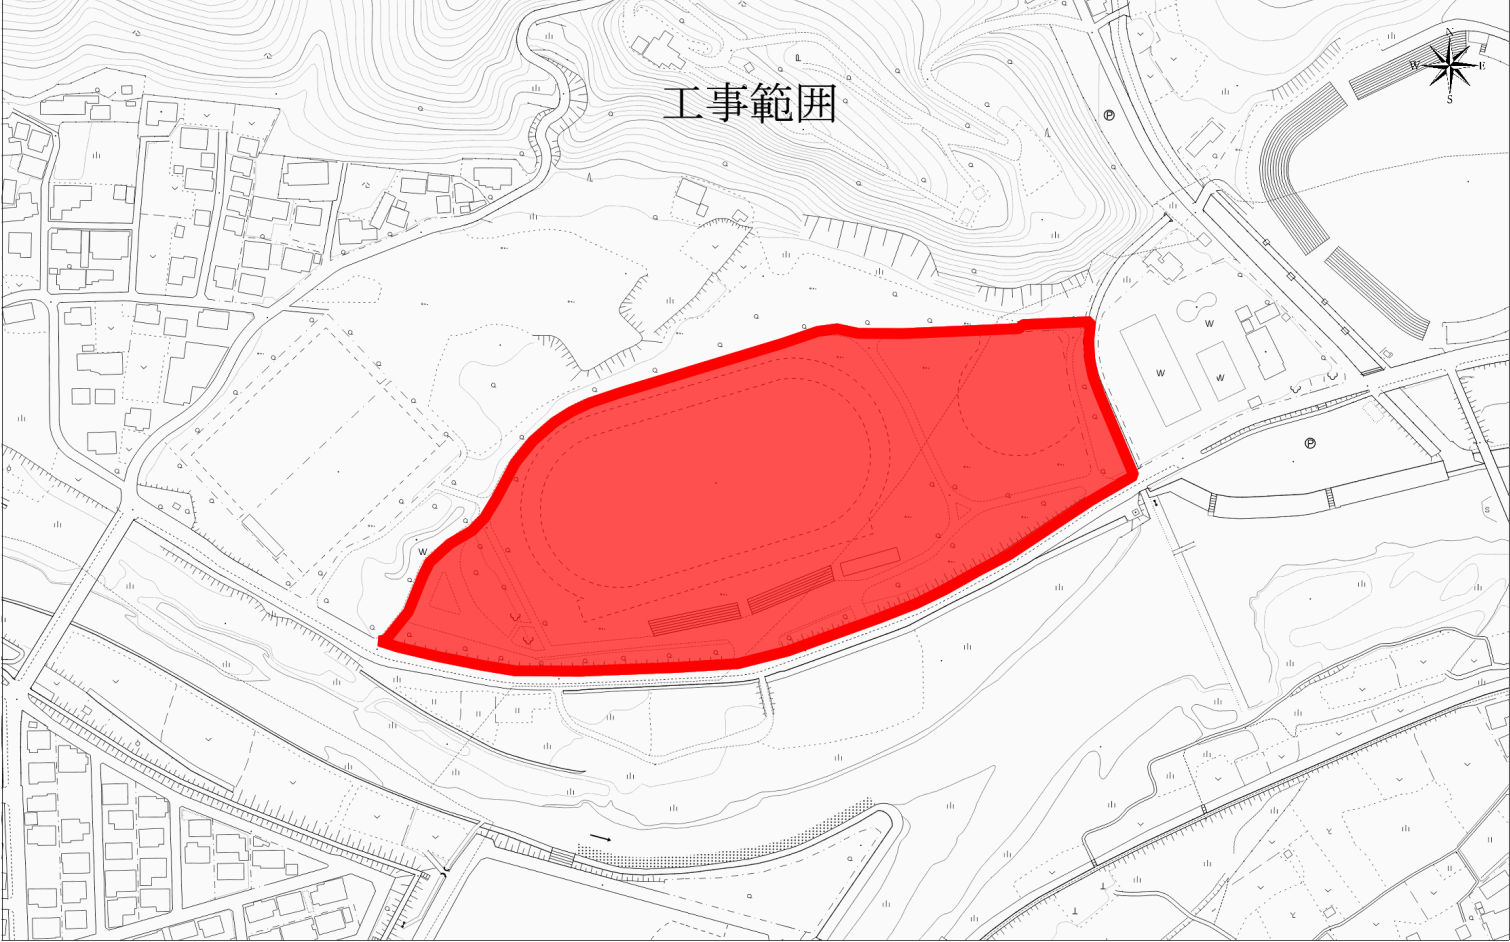

工事範囲

0 20 40 60m  
1:2500